


MHTL STATION COORDINATES					
STATION #	NORTHING	EASTING	STATION #	NORTHING	EASTING
STA 252	1999330	5862704	STA 265	1999769	5863606
STA 253	1999362	5862788	STA 266	1999771	5863644
STA 254	1999379	5862827	STA 267	1999768	5863731
STA 255	1999404	5862911	STA 268	1999762	5863818
STA 256	1999427	5862997	STA 269	1999753	5863906
STA 257	1999466	5863084	STA 270	1999742	5863992
STA 258	1999520	5863150	STA 271	1999734	5864080
STA 259	1999578	5863226	STA 272	1999725	5864163
STA 260	1999626	5863303	STA 273	1999721	5864250
STA 261	1999668	5863373	STA 274	1999725	5864336
STA 262	1999714	5863446	STA 275	1999735	5864422
STA 263	1999750	5863519	STA 276	1999745	5864508
STA 264	1999759	5863555			

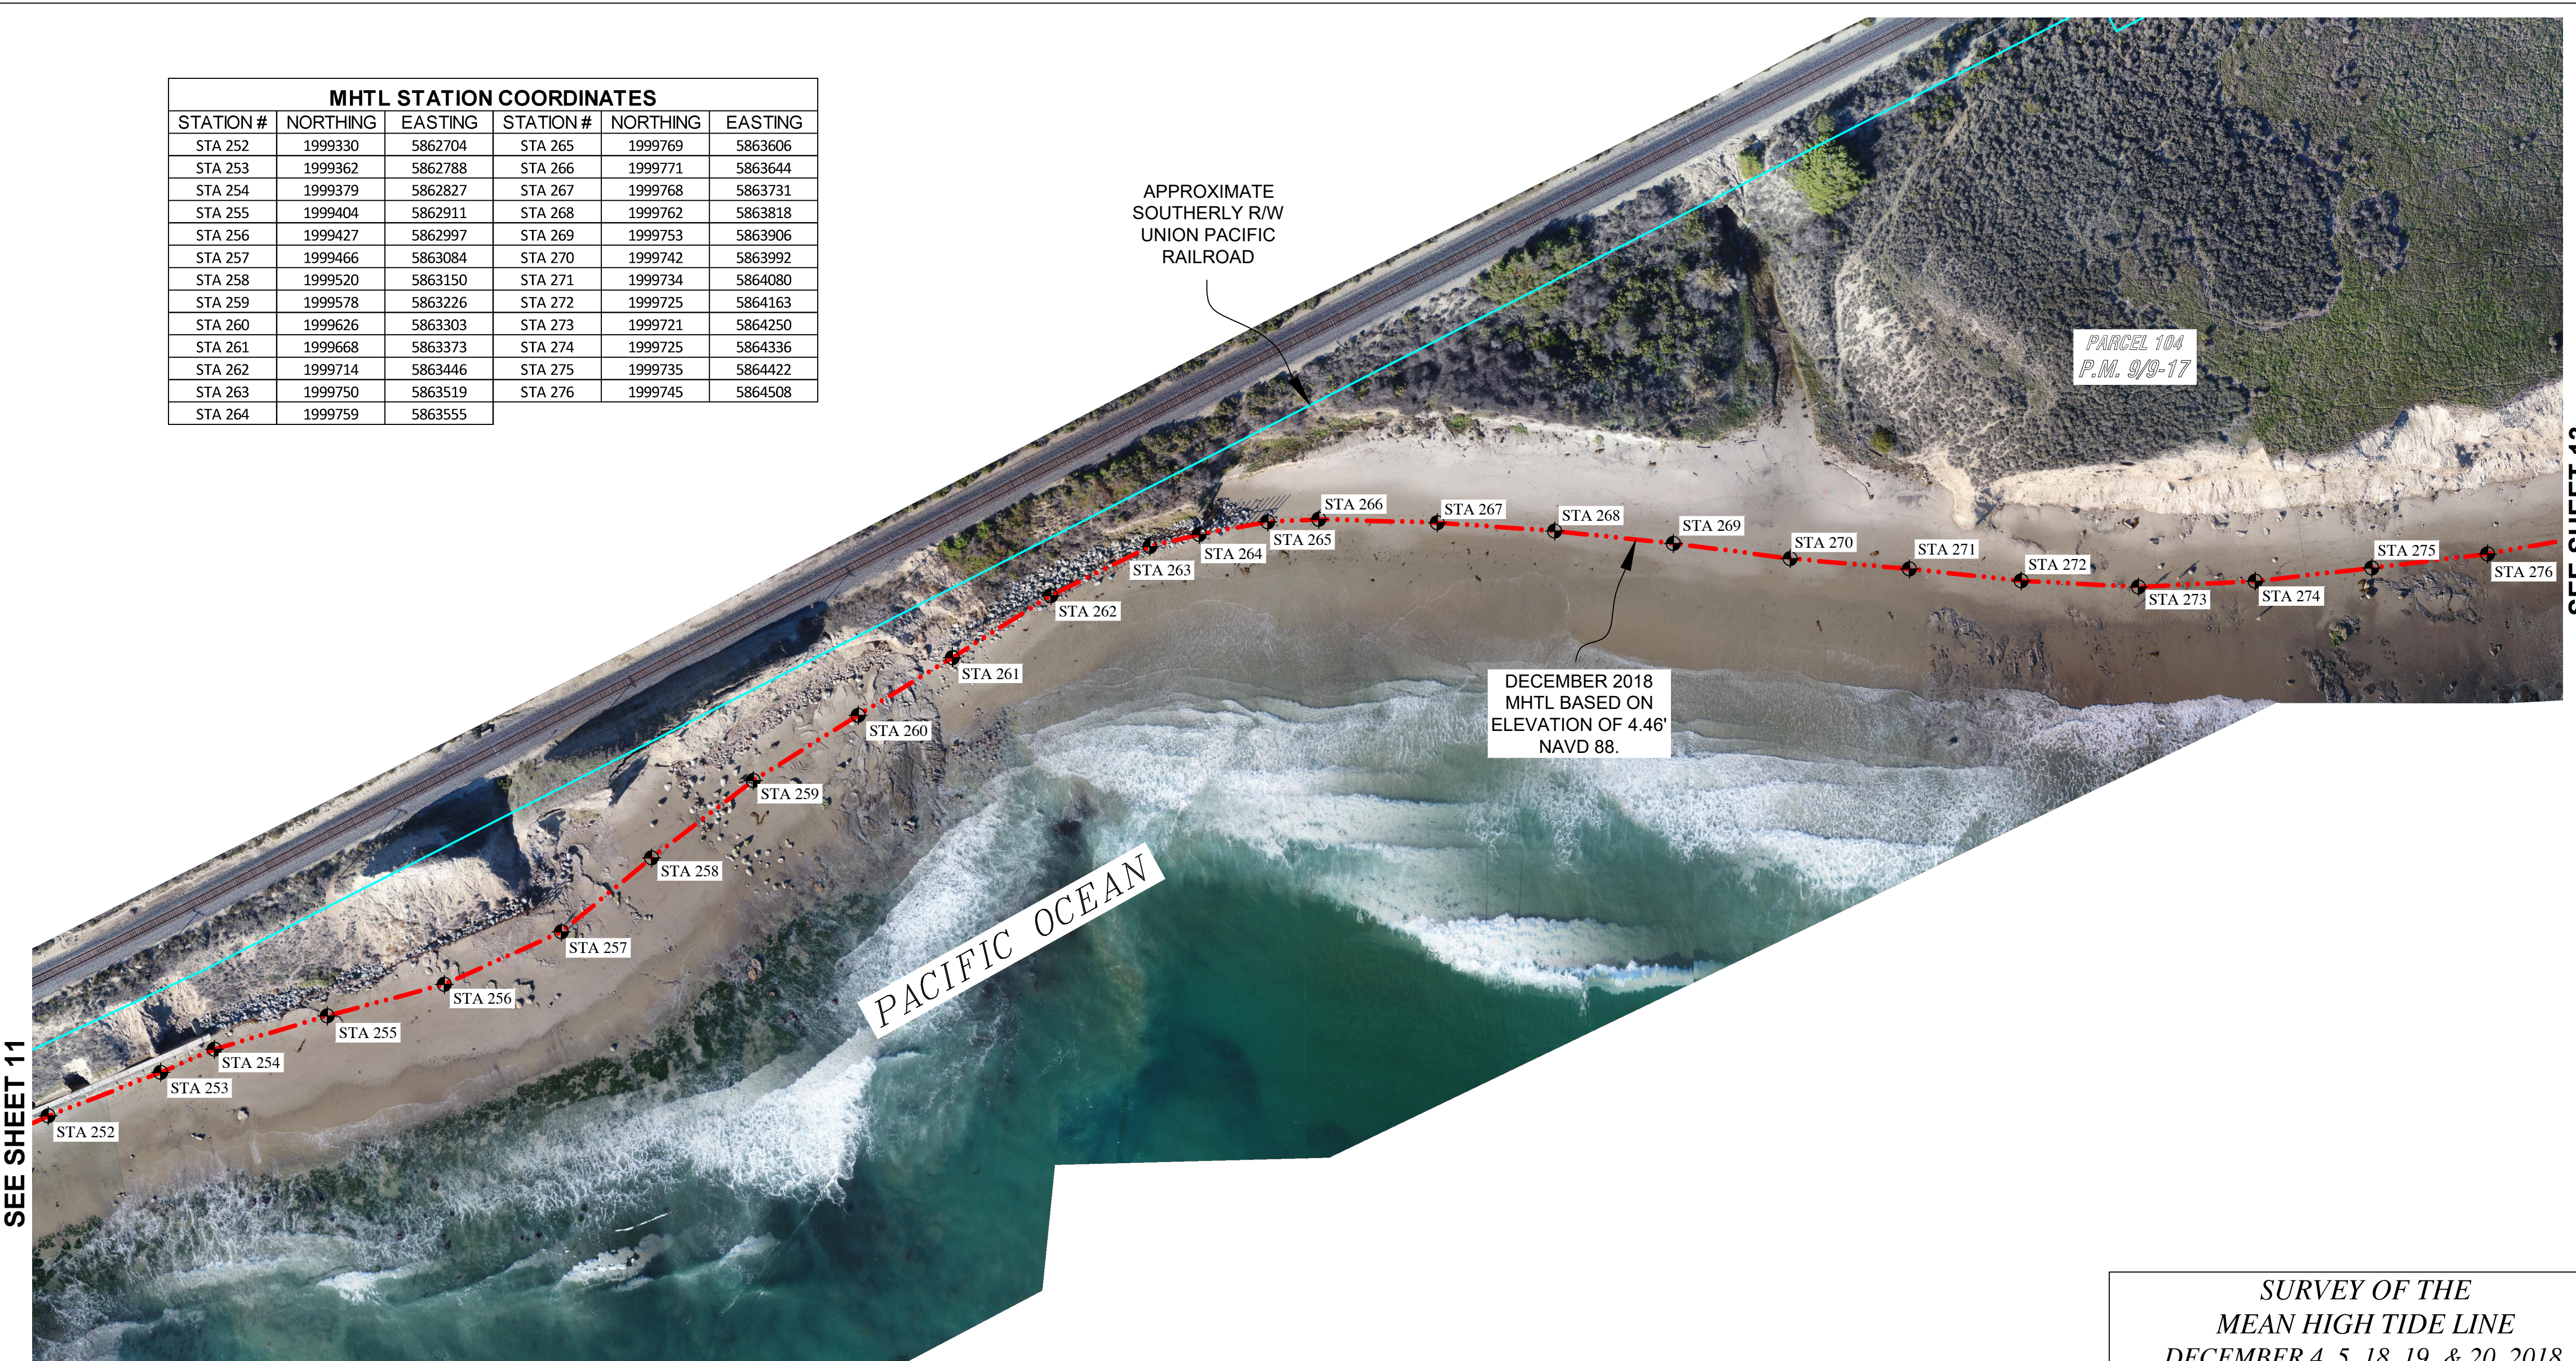

LEGEND

- DECEMBER 2018 MEAN HIGH TIDE LINE (MHTL) PER FIELD SURVEYS PERFORMED BY CSLC STAFF DEC. 4, 5, 18, 19, & 20, 2018 AND BASED ON AN ELEVATION OF 4.46' NAVD 88.
- APPROXIMATE SOUTHERLY R/W OF UNION PACIFIC RAILROAD. BASED ON RECORD INFORMATION DEPICTED ON SANTA BARBARA COUNTY PARCEL MAPS FILED IN BOOK 8 OF PARCEL MAPS AT PAGES 45 - 57 AND BOOK 9 OF PARCEL MAPS AT PAGES 9 - 17.
- MHTL STATION POINT

NOTES

- 1) THE UNITS FOR ALL COORDINATES AS SHOWN ARE US SURVEY FEET, UNLESS OTHERWISE NOTED.
- 2) AERIAL PHOTOGRAPHY PER CSLC UAV IMAGERY OBTAINED DECEMBER 18 THRU 20, 2018, AND JANUARY 29 THRU 31, 2019.
- 3) THIS PLAT HAS NOT BEEN APPROVED BY THE STATE LANDS COMMISSION AND DOES NOT CONSTITUTE AN OFFICIAL PLAT OF SUCH COMMISSION. NOR DOES IT ESTABLISH THE BOUNDARY LINES OR LIMITATIONS OF ANY STATE-OWNED LANDS DEPICTED HEREON.

*SURVEY OF THE
MEAN HIGH TIDE LINE
DECEMBER 4, 5, 18, 19, & 20, 2018,
JANUARY 29, 30, 31, AND
MARCH 18, 2019
HOLLISTER RANCH
SANTA BARBARA COUNTY*

**CALIFORNIA STATE
LANDS COMMISSION**



DRAWING NAME:	FILE NO.:	SHEET 12 12 OF 24
SD20180809-SH10-13.DWG	SD20180809.1	
DRAWN BY: JOSEPH PORTER, PLS 8266	CHECKED BY:	
DATE: 4/4/19	SCALE: 1"=80'	